

USITT Conference & Stage Expo



March 15 - 18, 2023

America's Center Convention Complex - Hall 3 - Level 1
St. Louis, MO



Show Information	
Show Name	USITT Conference & Stage Expo
Show Dates	March 15 - 18, 2023
Move-In	3/1/2023
Job #	I162770323
AE	Tyrell Farrar

EXHIBIT HALL "3"

 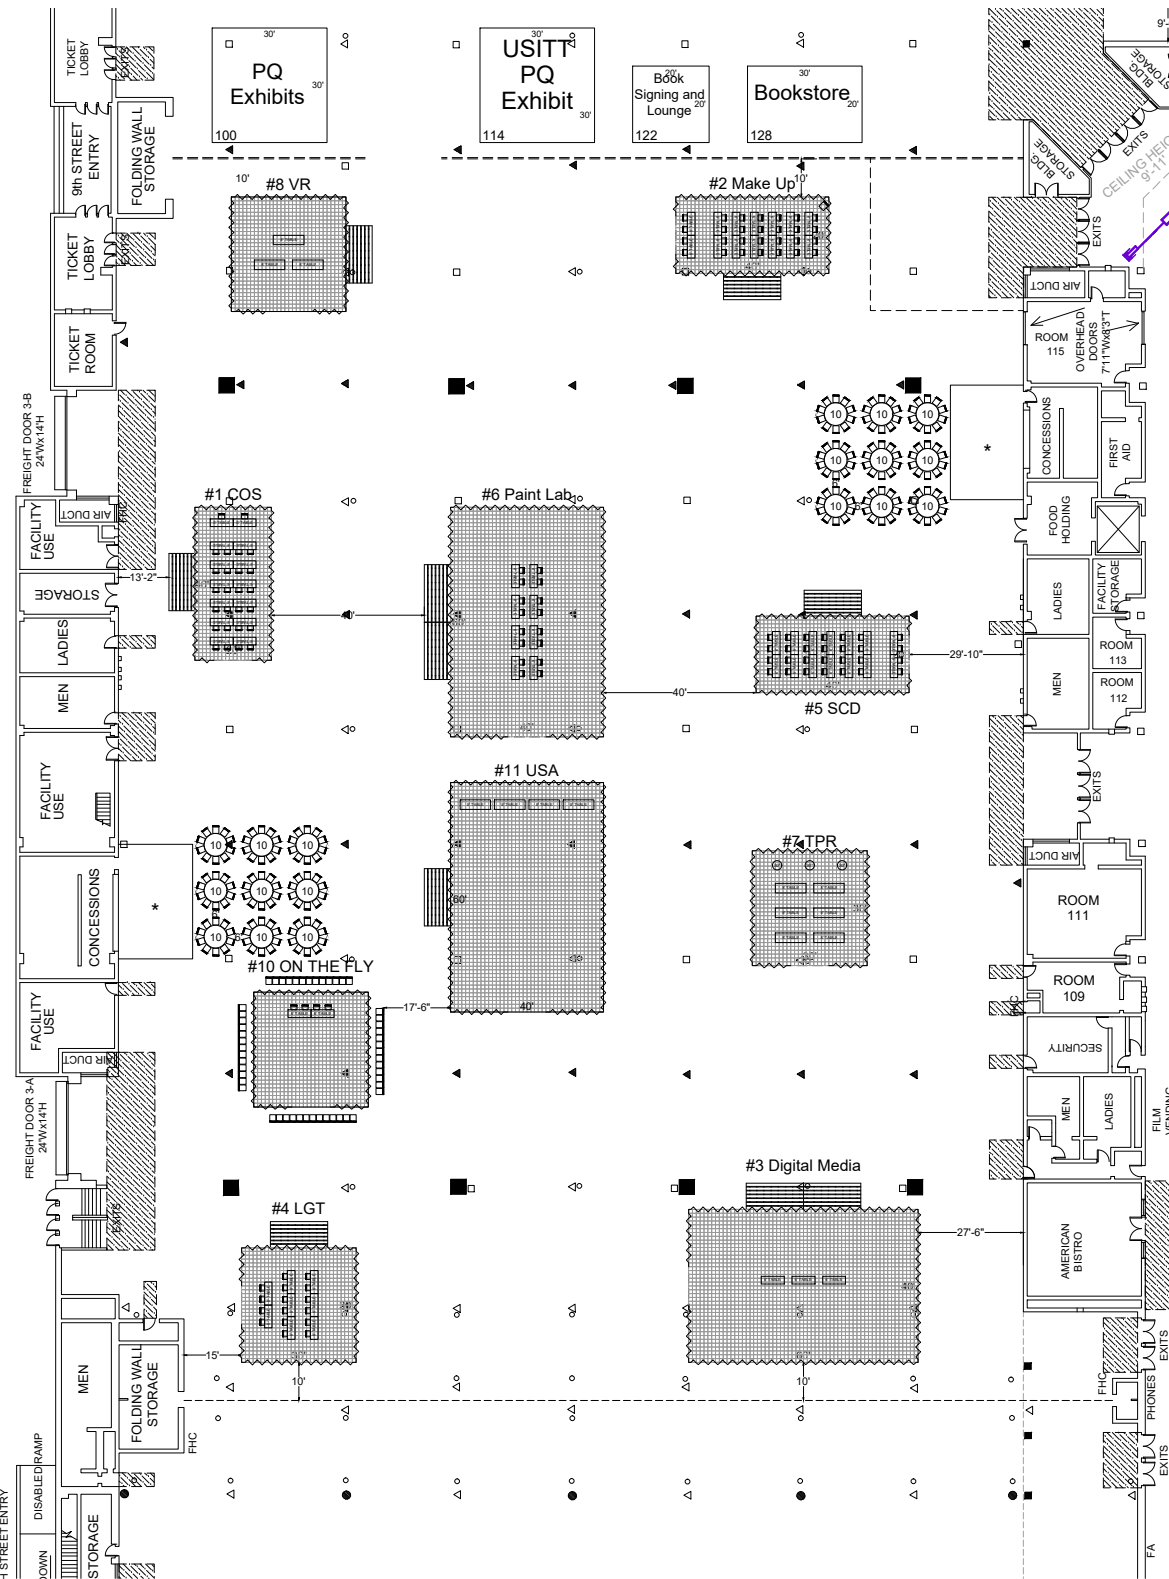

Floor Plan Legend	
THE FOLLOWING SYMBOLS INDICATE THE LOCATION OF FLOOR BOXES CONTAINING UTILITIES AS NOTED:	
▲	120/208 VOLT SINGLE AND THREE PHASE ELECTRIC
△	ABOVE ELECTRIC PLUS 2" STEAM AND CONDENSATE RETURN, COMPRESSED AIR, COLD WATER AND NATURAL GAS
◻	ABOVE ELECTRIC PLUS 480 VOLT THREE PHASE ELECTRIC
●	ALL OF THE ABOVE
○	3" DRAWN
■	4" SQUARE COLUMNS (HALLS 1 AND 2)
■	4" SQUARE COLUMNS (HALLS 3, 4 AND 5)
FHC	FIRE HOSE CABINET
FA	FIRE ALARM
FE	FIRE EXTINGUISHER
EXHIBIT HALL CEILING HEIGHT: 40' CLEAR UNLESS OTHERWISE INDICATED	
EXHIBIT HALL FLOOR LOAD: UNLIMITED EXCEPT OVER UTILITY TUNNEL WHERE FLOOR LOAD IS 400 LBS./SQ. FT.	
* AREAS MUST REMAIN CLEAR	

Venue Info	
Building Name	America's Center Convention Complex
Hall	Halls 3-5
Floor	Level 1
Address	701 Convention Plaza St. Louis, MO 63101

Drawing Information	
File Path	J:\H1 Floor Plans_01_SEE SHOW FLOORPLANS\202303_March\USITT Conference & Stage Expo_1162770323.dwg
File Name	USITT Conference & Stage Expo_1162770323.dwg
Drawn By	Theresa Cannatella
Last Saved	2/20/2023 3:01 PM
Saved By	Lgorsky
Tab	Floorplan_1
Paper Size	ANSI full bleed A (11.00 x 8.50 Inches)
Scale	NTS

Shepard Exposition Services has made every effort to ensure the accuracy of all information contained on this floor plan. However, no warranties, either expressed or implied, are made with respect to this floor plan. Verifying the locations of building columns, utilities, or other architectural components of the facility is the sole responsibility of the exhibitor/show management.

SUBJECT TO FIRE MARSHAL APPROVAL

1531 Carroll Drive NW
Atlanta, GA 30318
(v) 404-720-8600
(f) 404-720-8750